


Niagara Stone Road - Regional Road 55 Streetscape Concept

January 9th, 2020


Prepared by:
Niagara Region in partnership with the Town of Niagara-on-the-Lake

Concept prepared by:
Niagara Region Planning and Development Services Department & Public Works Department

Zone 1 : Old Virgil (Four Mile Creek Road to Field Road)

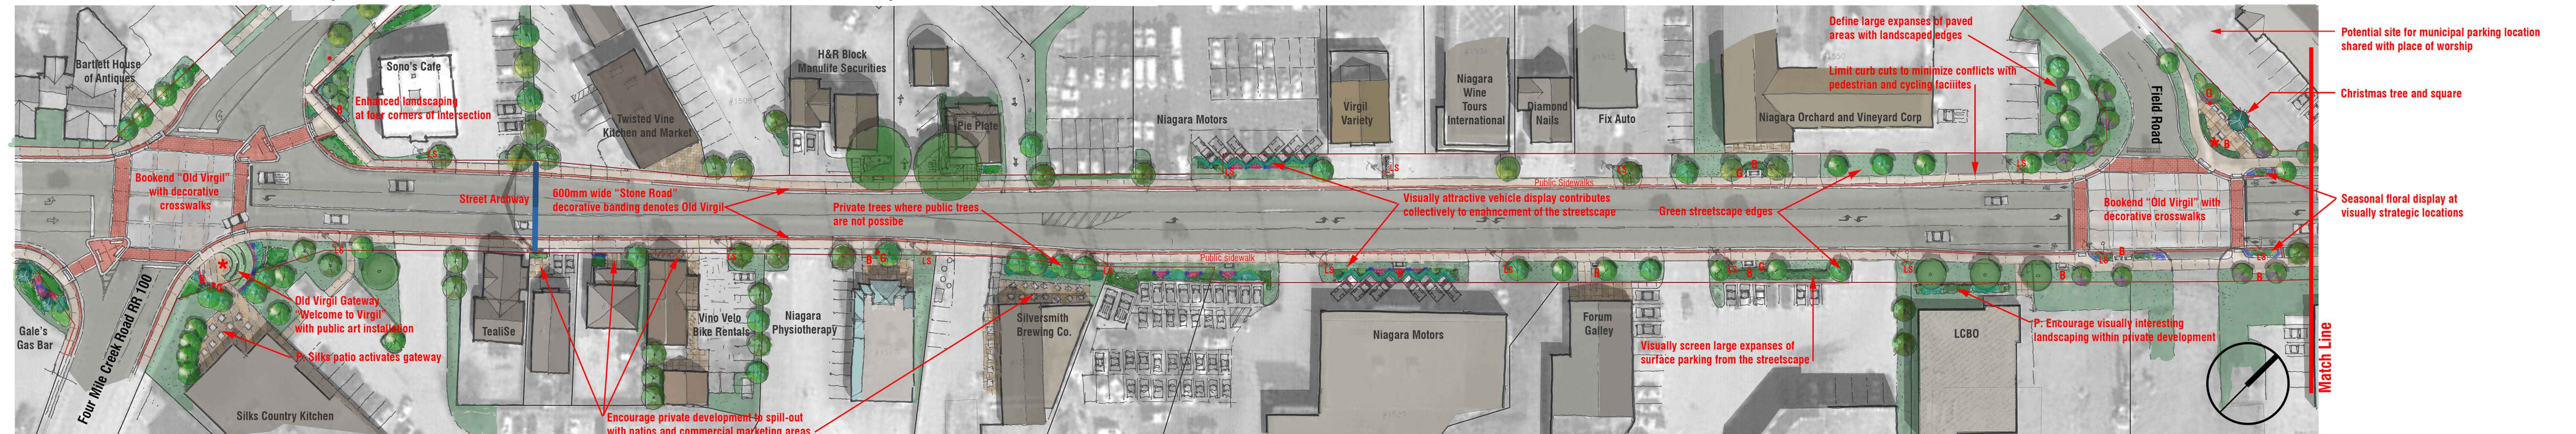

Zone 2 : New Virgil (Field Road to Virgil Urban Boundary)

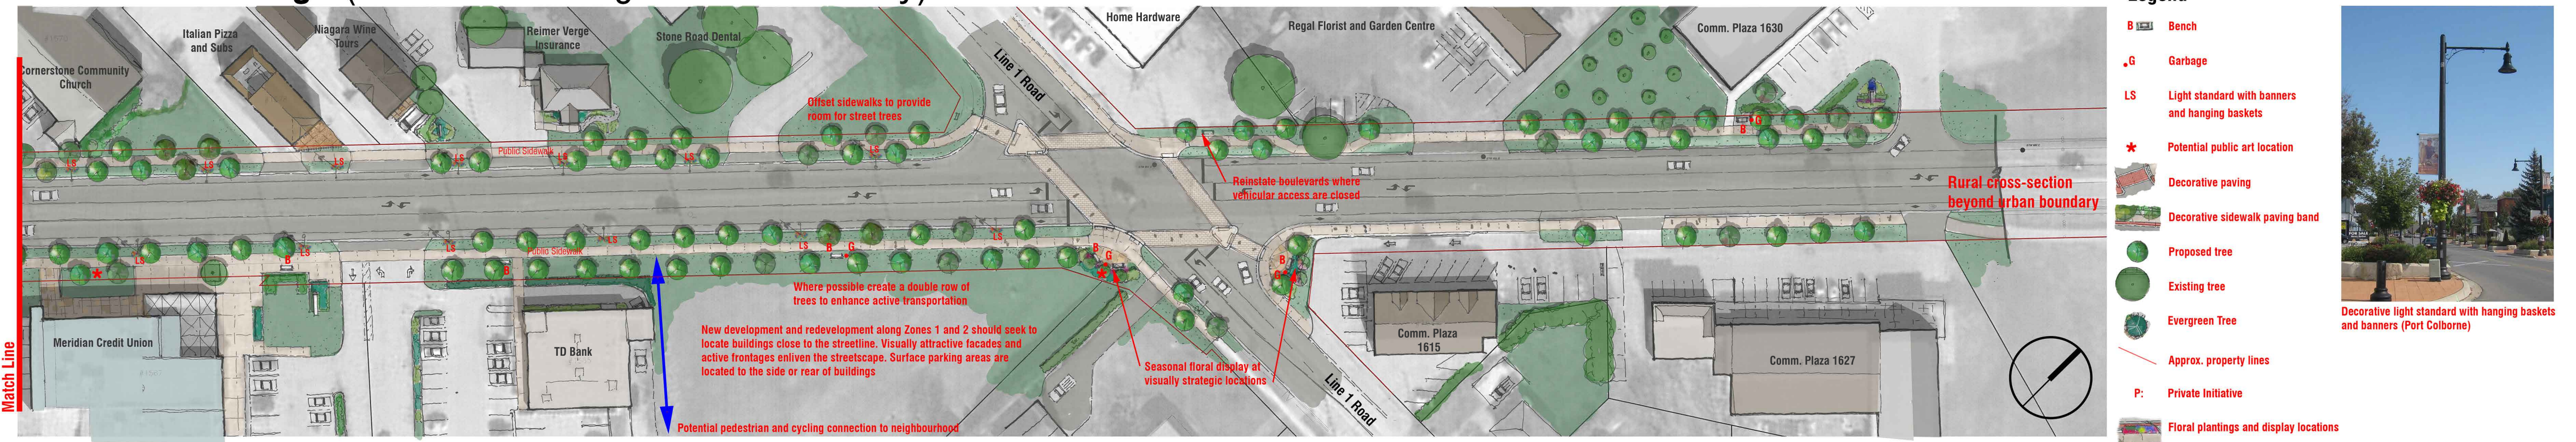

Legend

- B Bench
- G Garbage
- LS Light standard with banners and hanging baskets
- * Potential public art location
- Decorative paving
- Decorative sidewalk paving band
- Proposed tree
- Existing tree
- Evergreen Tree
- Approx. property lines
- P: Private Initiative
- Floral plantings and display locations



Decorative light standard with hanging baskets and banners (Port Colborne)